



NOTE(S):

- 1) LAYOUT DRAWING FOR PRELIMINARY PURPOSES ONLY.
- 2) ALL INTERCONNECTING DUCTWORK TO BE SUPPLIED BY CUSTOMER AND SIZED APPROPRIATELY.
- 3) ALL INTERCONNECTING DUCTWORK TO BE AS SHORT AS POSSIBLE AND RUN IN SUCH A WAY AS TO MINIMIZE THE USE OF ELBOWS AND SHARP TURNS.

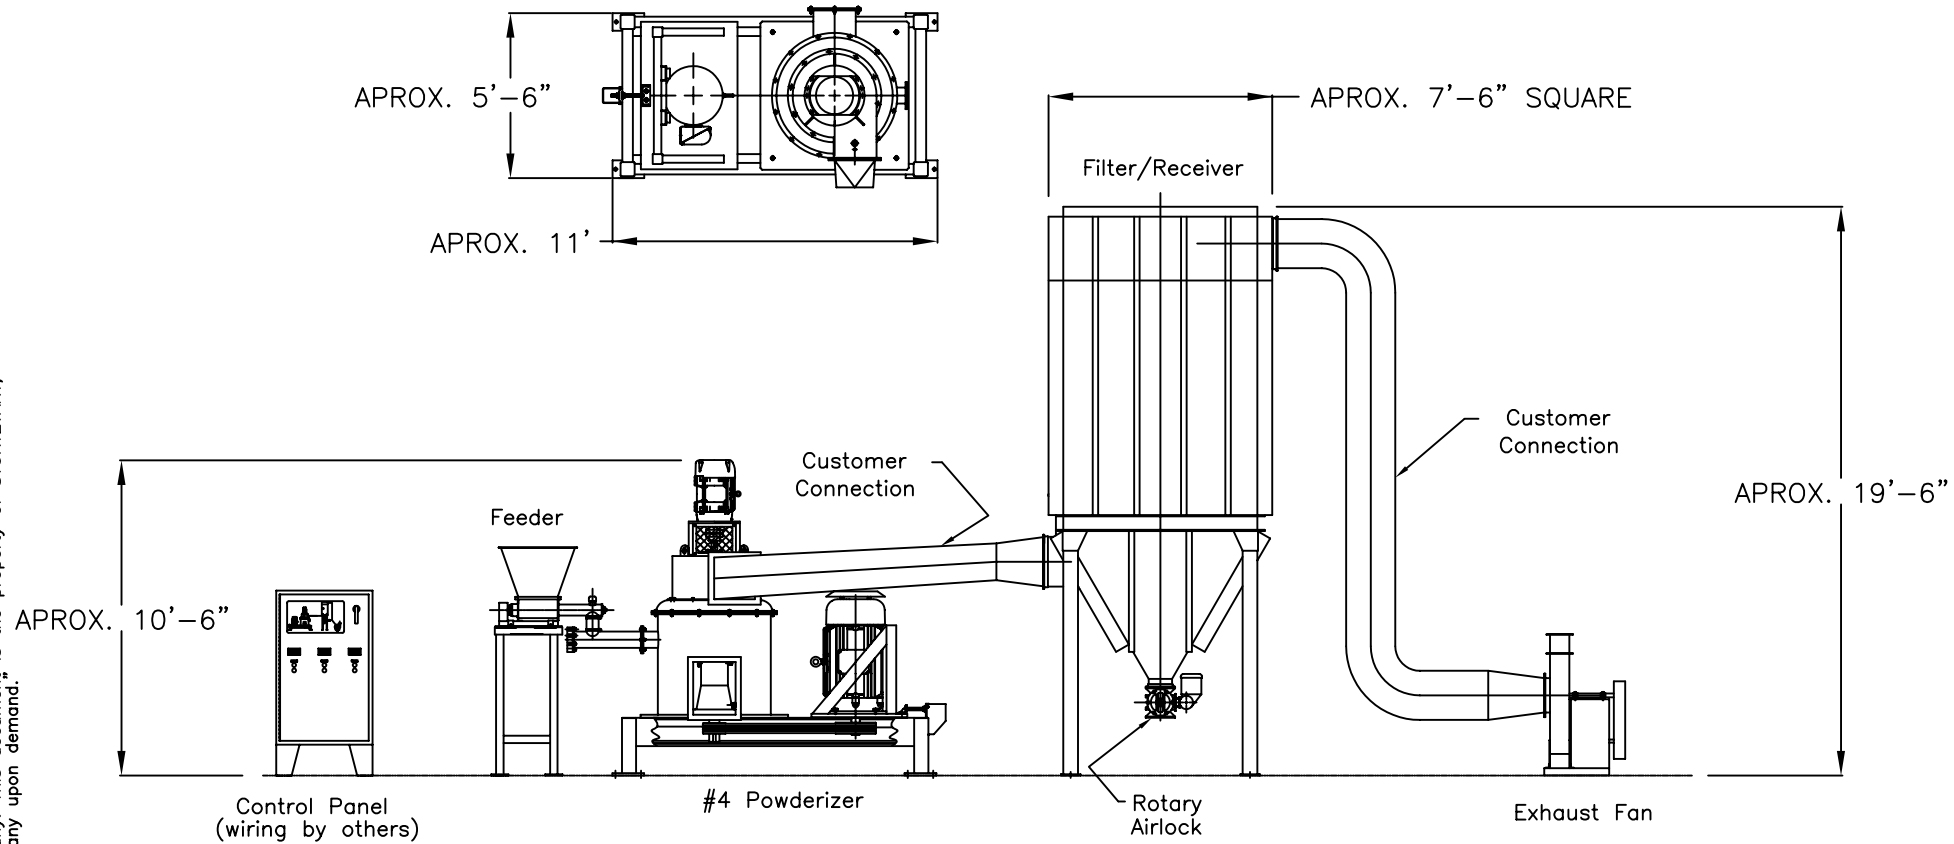

The subject matter disclosed herein embodies proprietary information which is the confidential property of STURTEVANT, INC., none of which shall be copied, reproduced, disclosed to others, published or used in whole or in part, for any purpose other than that for which it is being made available without the express advance written permission of a duly authorized agent of the company. This document is the property of STURTEVANT, INC. and is to be returned to the company upon demand.

UNLESS OTHERWISE SPECIFIED DIMENSIONS ARE IN INCHES TOLERANCES: 2 PL DECIMALS ± .01 3 PL DECIMALS ± .005 ANGLES ± 1/2° FRACTIONS ± 1/32 FINISH 125	SIGNATURES	DATE	 <small>348 Circuit Street Hanover, MA 02339-2129</small>	
	DRAWN SLC	7/6/05		
	CHECKED		TITLE #4 NSP POWDERIZER COMPONENT LAYOUT	
	APPROVED		SIZE A	DWG. NO FC-165
MATERIAL:	ORDER NO		SCALE	TOTAL WT.
SYSTEM ARRANGEMENT			SHEET 1 of 1	